




 
 





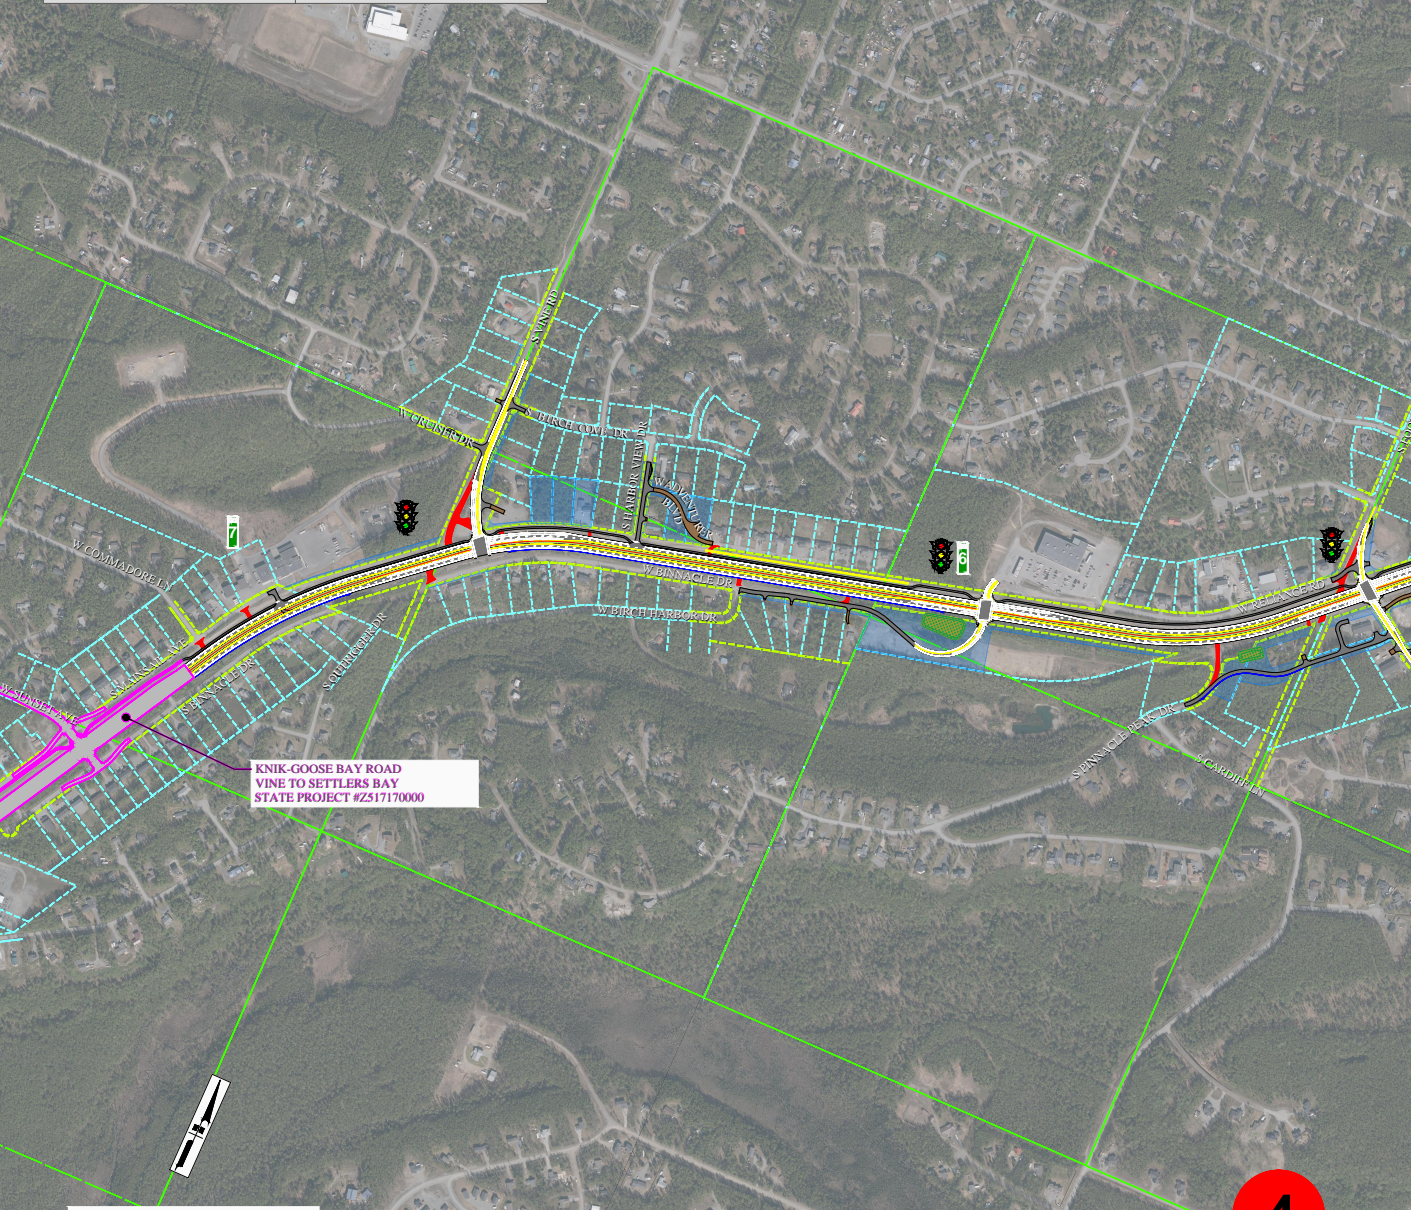


## LEGEND

EXISTING INFORMATION		PROPOSED INFORMATION	
	RIGHT-OF-WAY		PAVED ROAD/PATH
	PROPERTY LINES		UNPAVED ROAD
	SECTION LINES		RIGHT-OF-WAY
	½ SECTION LINES		ROADWAY RECLAMATION
			CONTROLLED ACCESS LINE
			RETAINING WALL
			NOISE BARRIER
			DRAINAGE BASIN



**KNIK-GOOSE BAY ROAD  
VINE TO SETTLERS BAY  
STATE PROJECT #Z517170000**

**PRELIMINARY CONCEPT**  
THE LOCATION AND TYPE OF ROADWAY MAY CHANGE.  
PROPOSED RIGHT-OF-WAY WIDTHS ARE ESTIMATES.  
CONCEPT DATE: NOV 2023  
AERIAL DATE: MAY 2022

**KNIK-GOOSE BAY ROAD RECONSTRUCTION:  
CENTAUR AVENUE TO VINE ROAD**  
STATE PROJECT #: Z524640000 / FEDERAL PROJECT #: 0525016